




Proposed Layout Scale 1:100

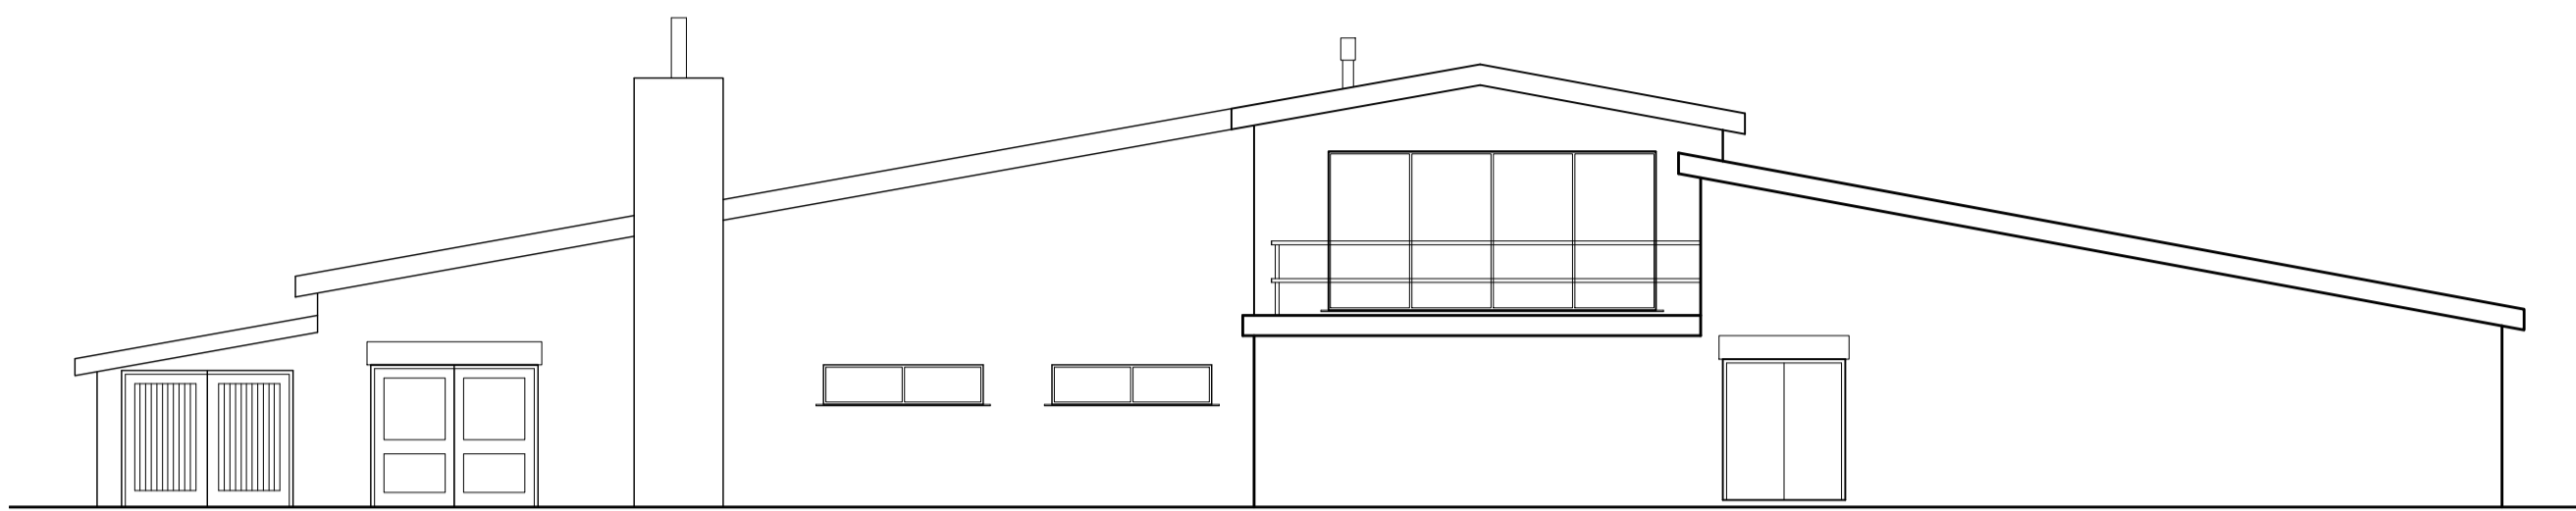


North West Elevation

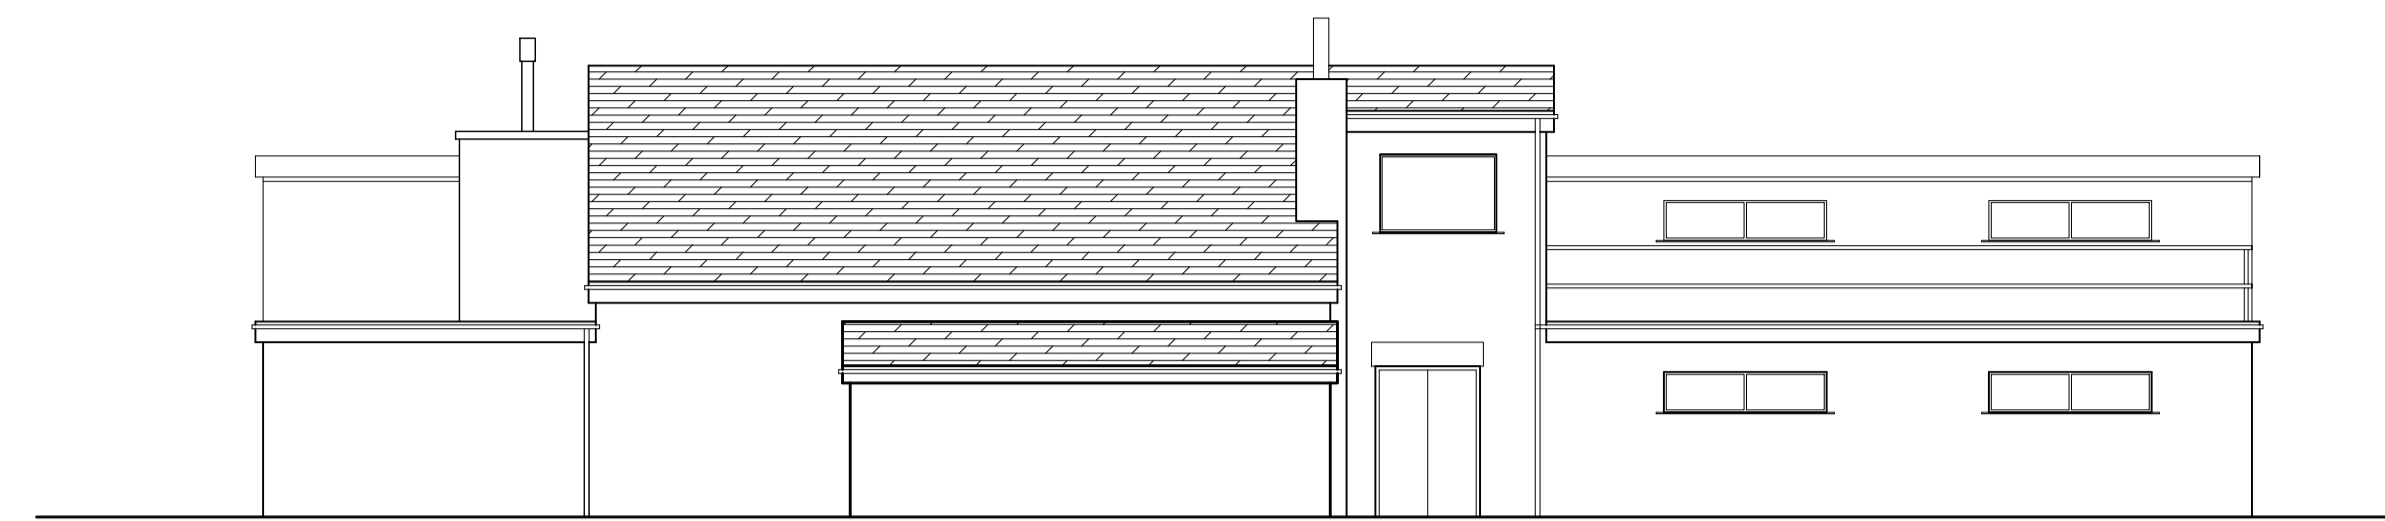


North East Elevation

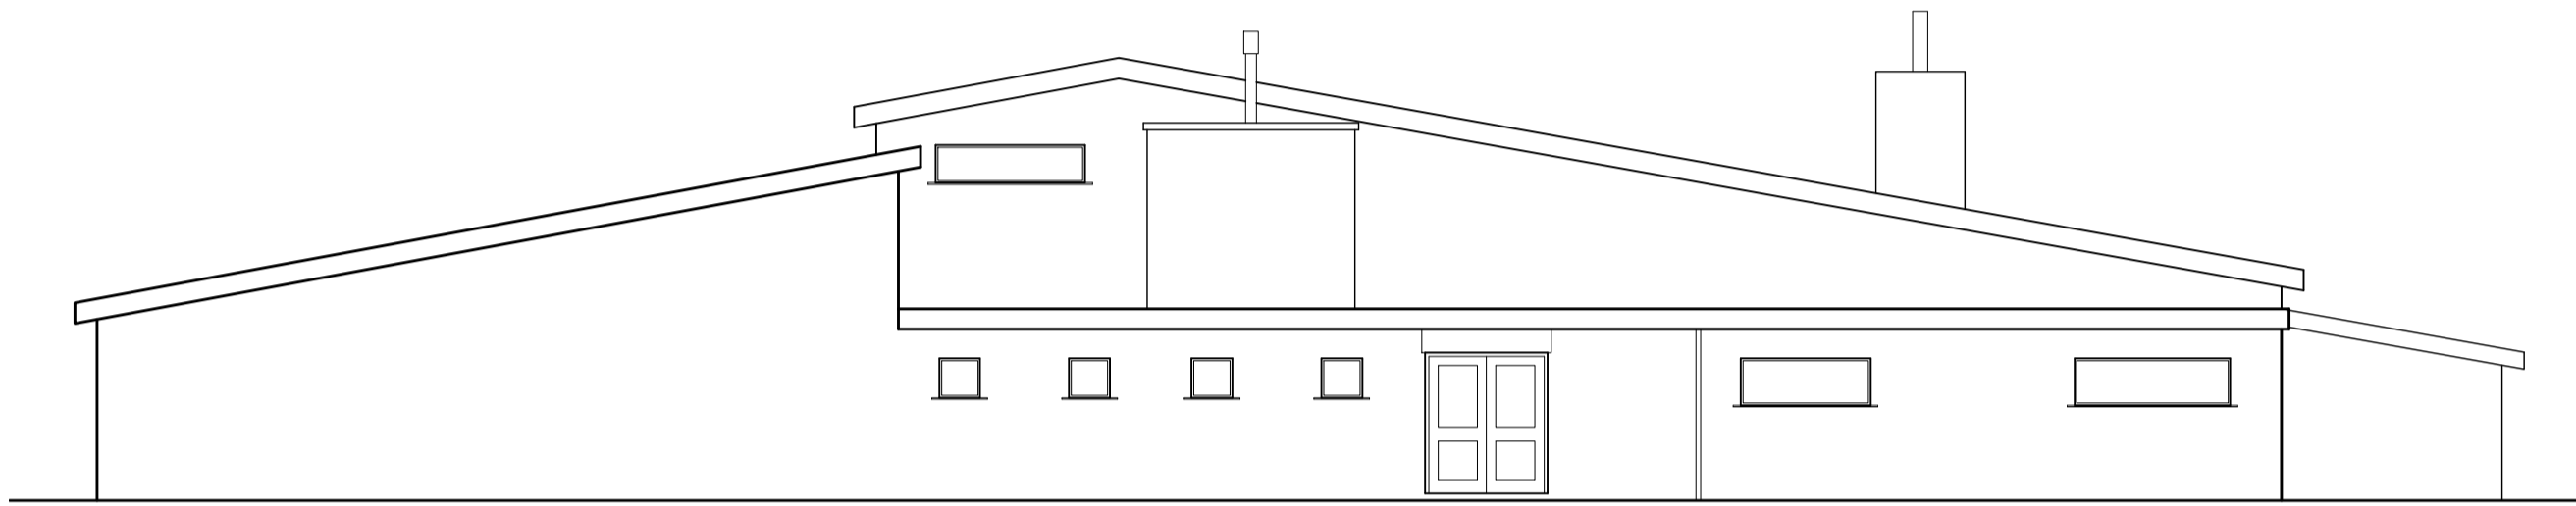


South East Elevation

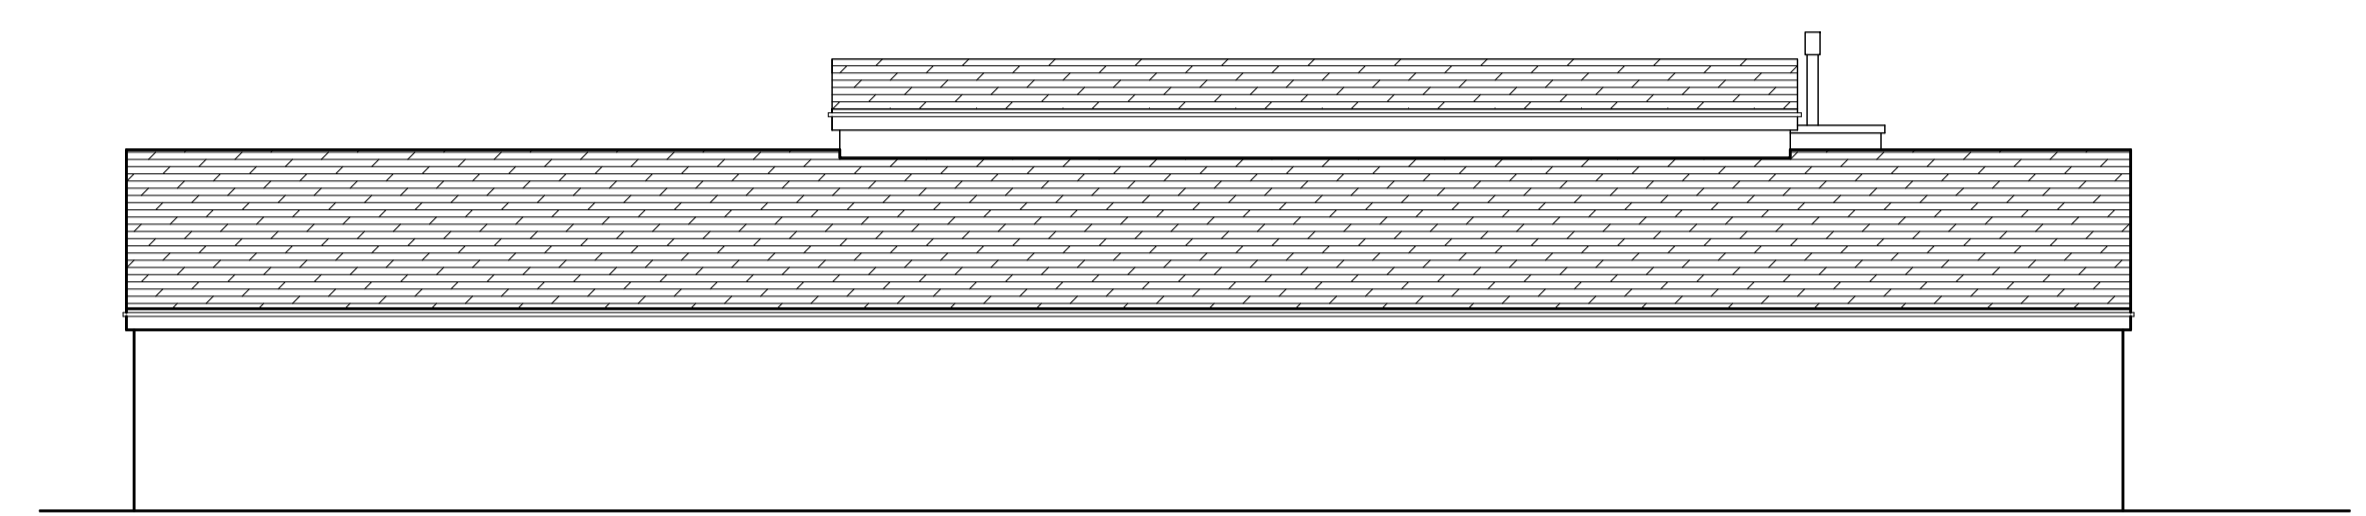

South West Elevation

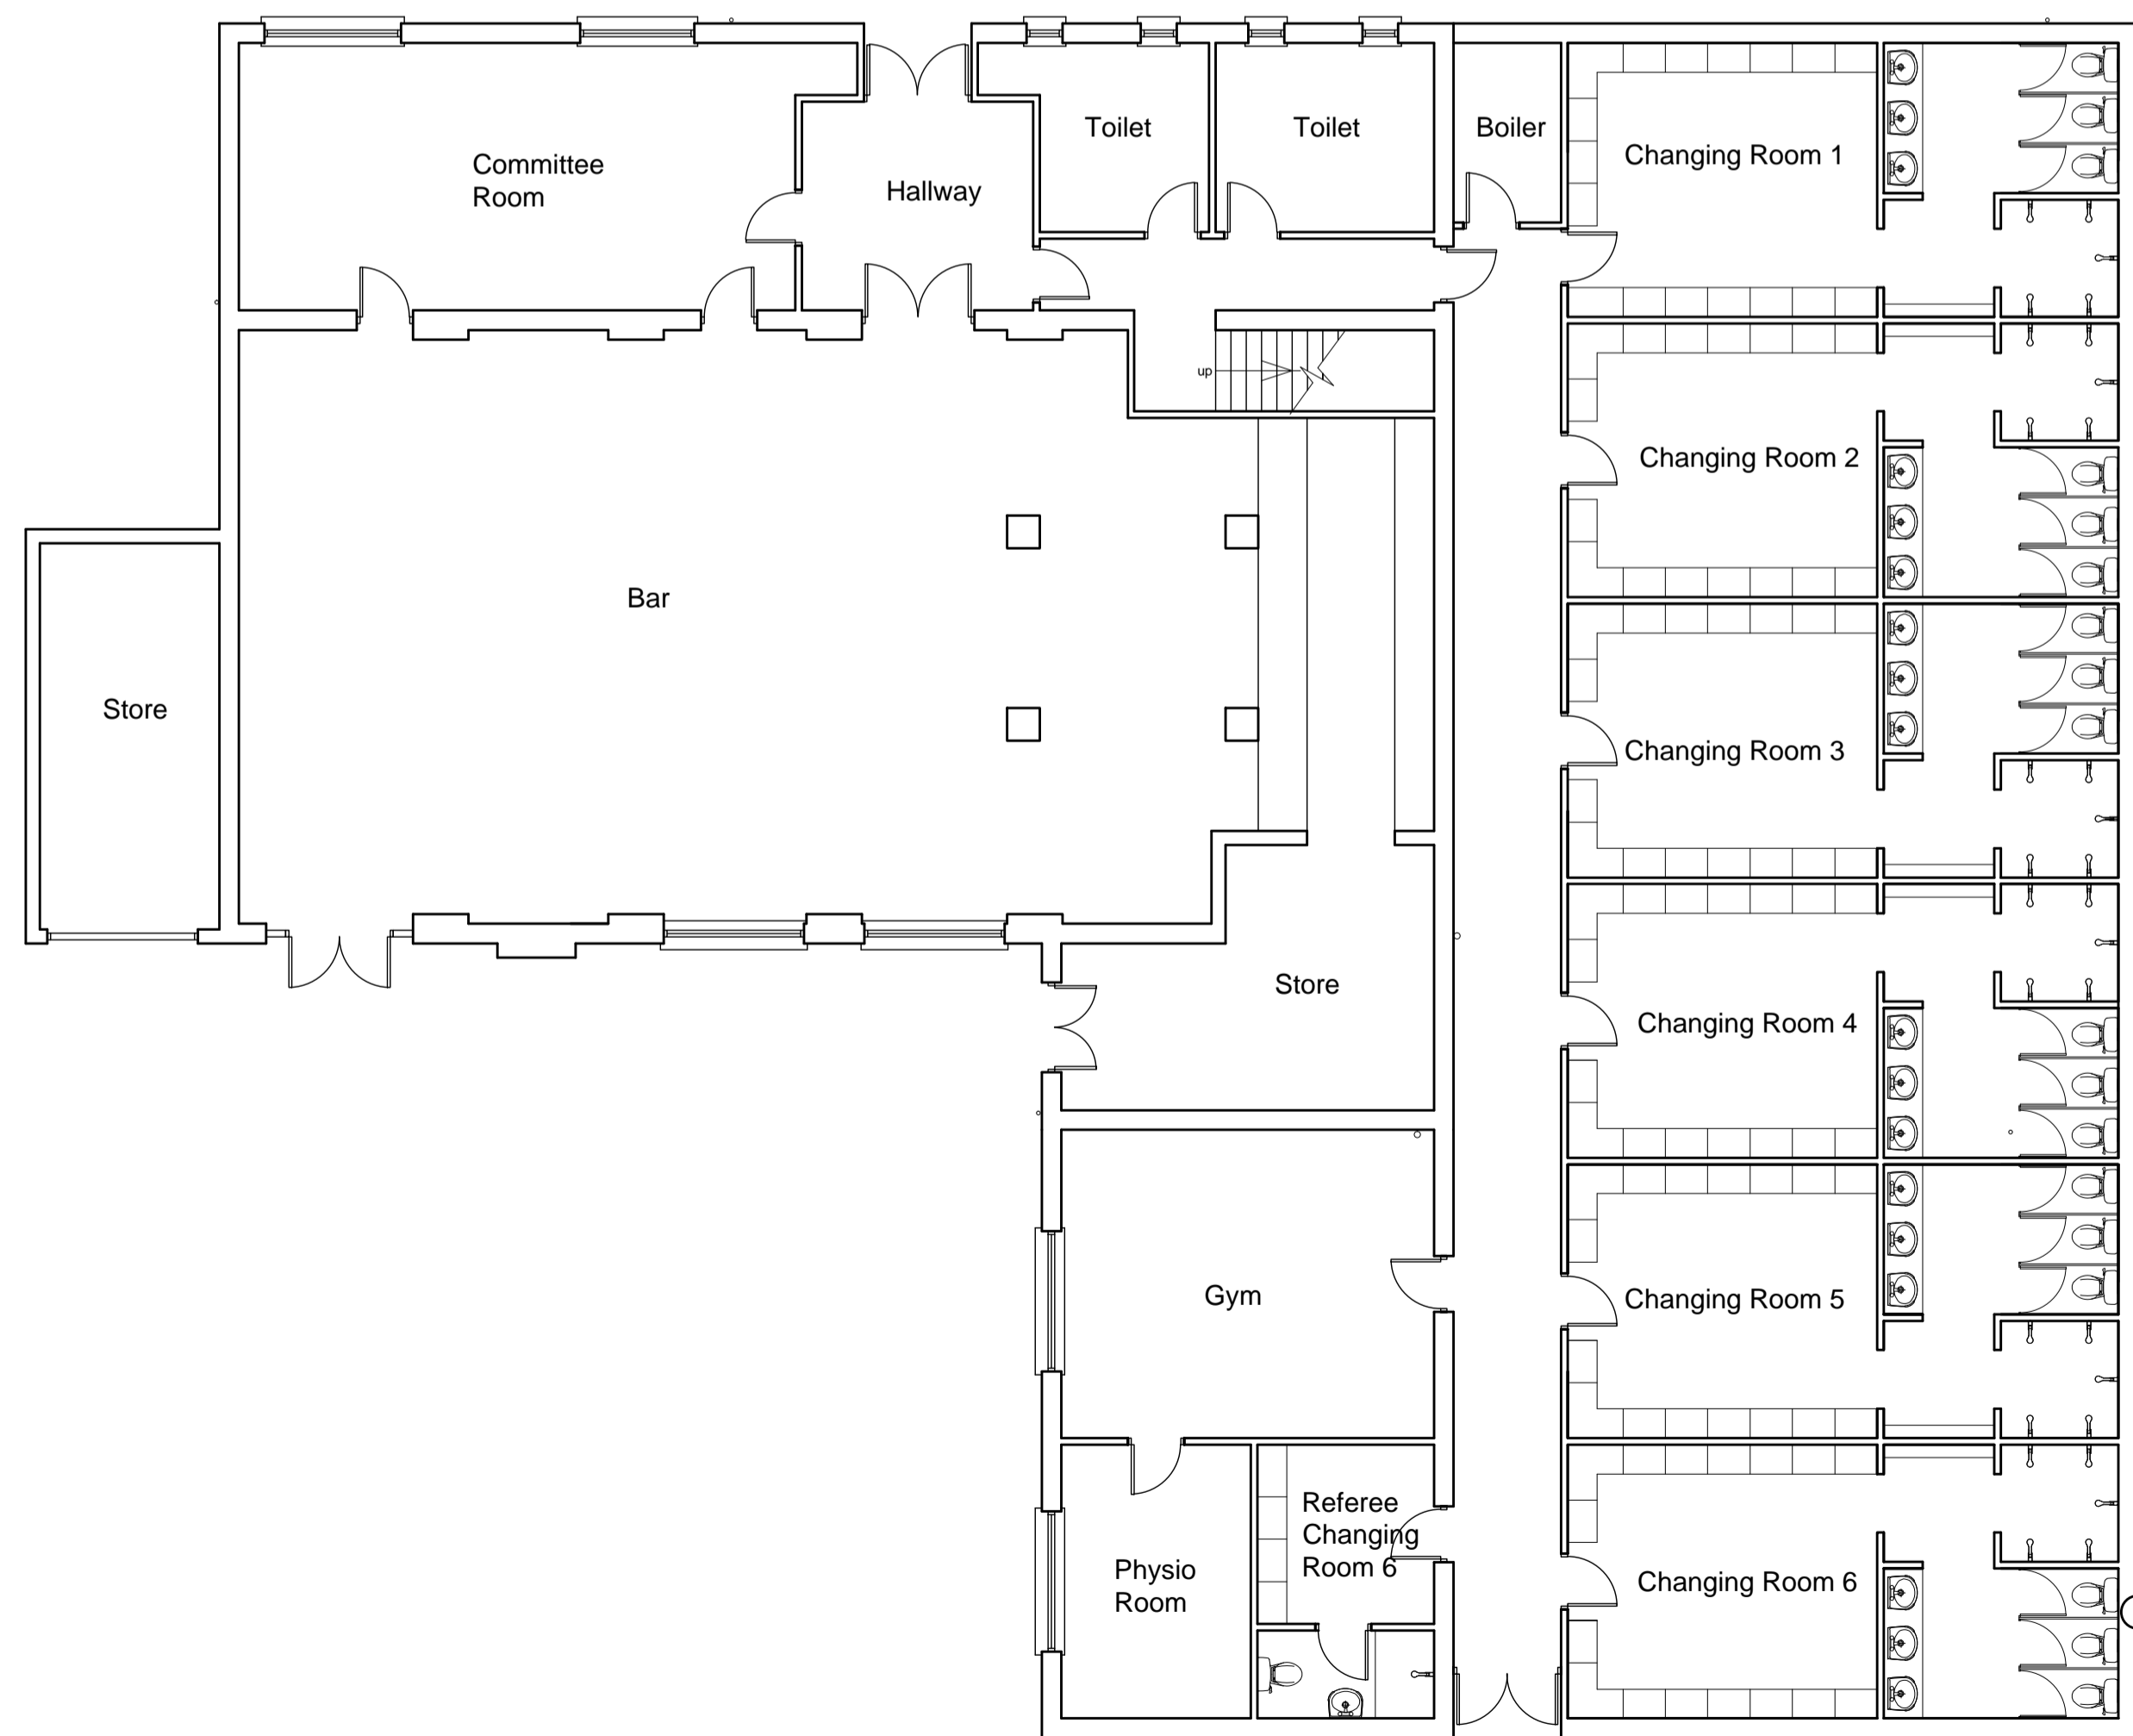

Ground Floor Plan

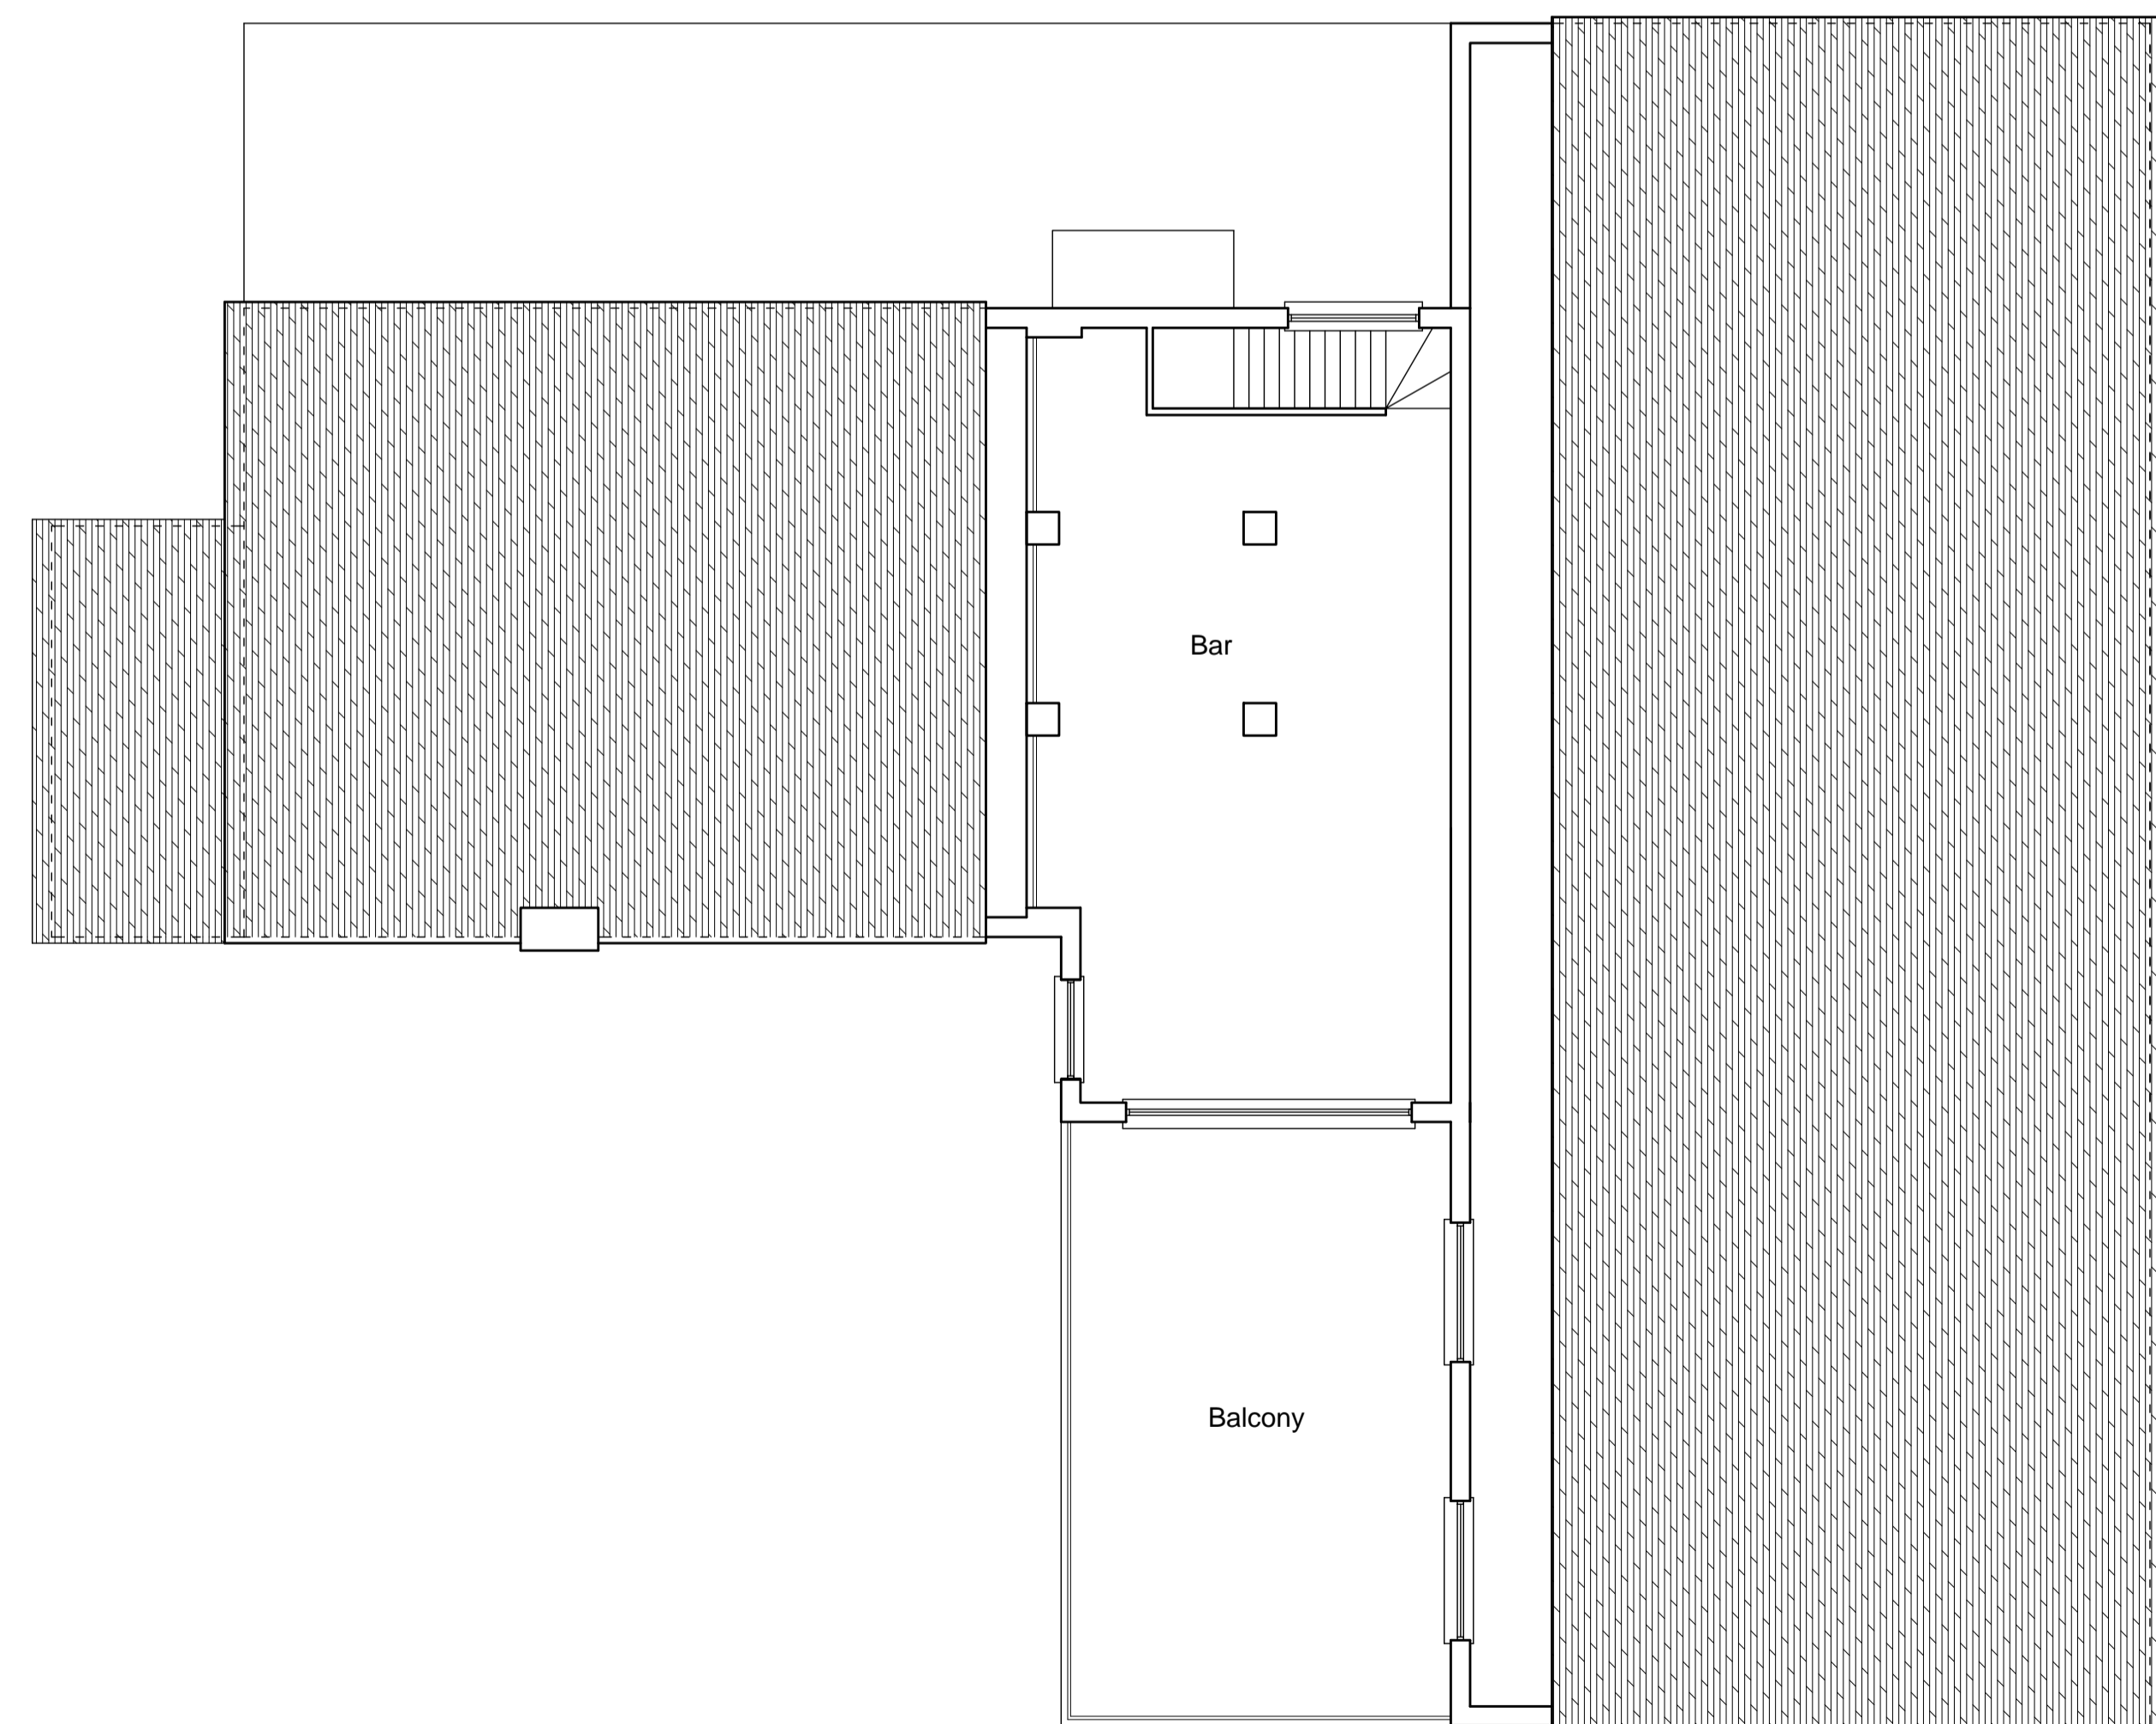

First Floor Plan

COPYRIGHT NOTICE ©
The information contained within this media remains the property of TSIANTAR ARCHITECTS LTD and may not be distributed to any party in any form without the knowledge and consent of TSIANTAR ARCHITECTS LTD. The information should be distributed in its entirety and is not to be reproduced or altered without the knowledge and consent of TSIANTAR ARCHITECTS LTD. The information contained within this media is for guidance only. While we endeavour to provide accuracy and detail there is no expressed or implied warranty of fitness for any particular purpose, supplied with this information.
TSIANTAR ARCHITECTS LTD accept no responsibility for the accuracy of any information provided by third parties.

Revision Description	Date	Drawn By	Checked By	Revision	Drawing Status
<p>Drawing No. 570-SD-02</p> <p>Drawn by Drew</p> <p>Issue Date 23003-10</p> <p>Scale As Shown</p> <p>Sheet Size A1</p> <p>Client Kersal Rugby Football Club</p> <p>Brief Proposed Extension</p> <p>Location Kersal Rugby Football Club Stelfox Avenue Timperley WA15 6UL</p> <p>Drawing Title Proposed Floor Plans and Elevations</p> <p><small>No dimensions to be scaled from this drawing unless otherwise stated. All dimensions to be checked on site.</small></p>					

TSIANTAR ARCHITECTS
TSIANTAR ARCHITECTS LIMITED
4 SPRINGFIELD ROAD ALTRINCHAM CHESHIRE WA14 1HE
TEL 0161 928 0034 EMAIL office@tsiantar.com
FAX 0161 928 0048 WEB www.tsiantar.com

PRELIMINARY