




SEATING CAPACITY
130 TIERED TIP-UP SEATS

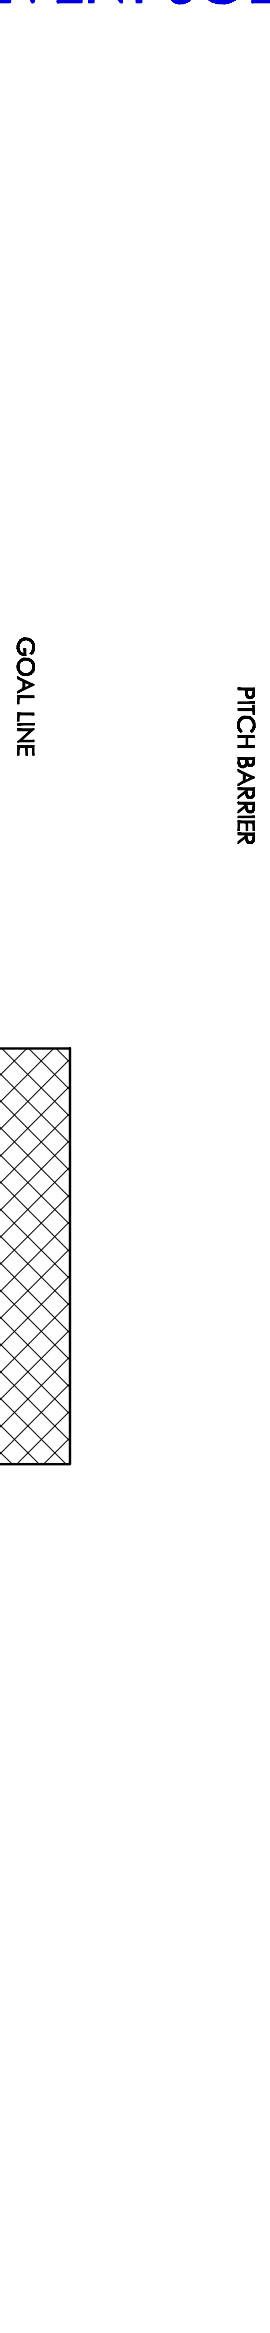

PLAN VIEW OF SEATING LAYOUT

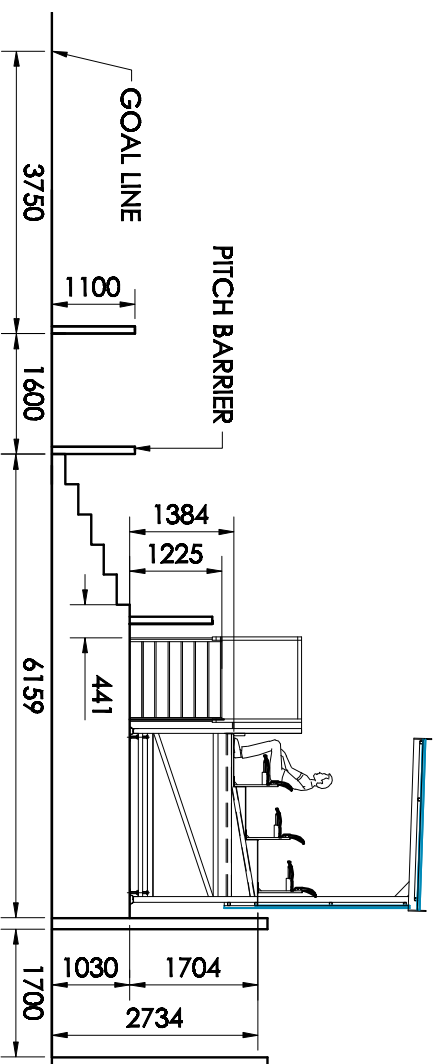

TYPICAL SECTION THRO' SEATING

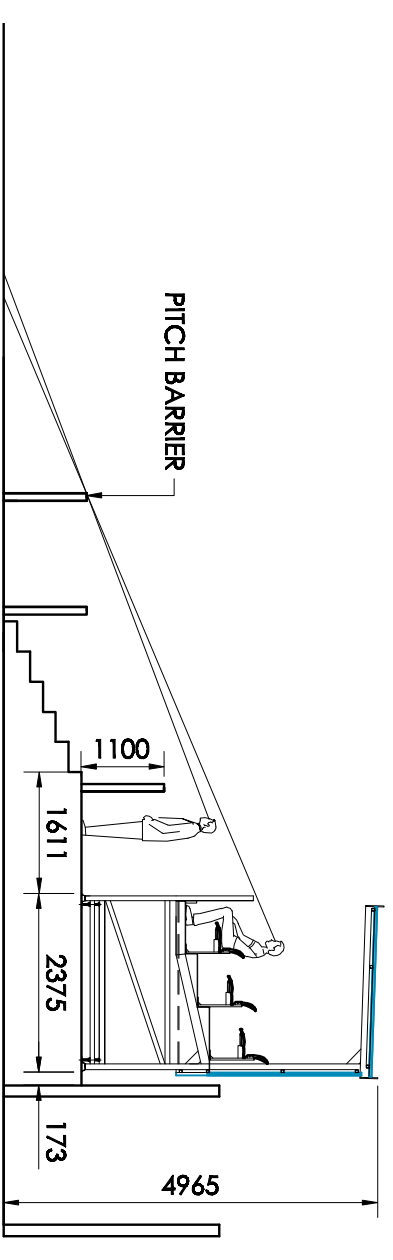

TYPICAL SECTION THRO' SEATING

<table border="1"> <tr> <td>DATE</td> <td>07/03/06</td> <td>CHECKED</td> <td>DSM</td> </tr> <tr> <td>DATE</td> <td>07/03/06</td> <td>CHECKED</td> <td></td> </tr> </table>	DATE	07/03/06	CHECKED	DSM	DATE	07/03/06	CHECKED		<table border="1"> <tr> <td>REVISION</td> <td>AMENDMENT</td> <td>DATE</td> <td>CHECKED</td> </tr> <tr> <td>-</td> <td>-</td> <td>-</td> <td>-</td> </tr> </table>	REVISION	AMENDMENT	DATE	CHECKED	-	-	-	-	<table border="1"> <tr> <td>CLIENT</td> <td>MARINE A.F.C.</td> </tr> <tr> <td>PROJECT</td> <td>GROUND UPGRADE TO MEET LEAGUE REQUIREMENTS</td> </tr> <tr> <td>DATE</td> <td>SPRING/SUMMER 2006</td> </tr> <tr> <td>VALUE</td> <td>RESSETT PARK COLLEGE ROAD CROSBY, LIVERPOOL. 123 345</td> </tr> </table>	CLIENT	MARINE A.F.C.	PROJECT	GROUND UPGRADE TO MEET LEAGUE REQUIREMENTS	DATE	SPRING/SUMMER 2006	VALUE	RESSETT PARK COLLEGE ROAD CROSBY, LIVERPOOL. 123 345	<table border="1"> <tr> <td>DRAWING NUMBER</td> <td>SS178A</td> <td>SCALE</td> <td>1:100@A3</td> </tr> </table>	DRAWING NUMBER	SS178A	SCALE	1:100@A3
DATE	07/03/06	CHECKED	DSM																												
DATE	07/03/06	CHECKED																													
REVISION	AMENDMENT	DATE	CHECKED																												
-	-	-	-																												
CLIENT	MARINE A.F.C.																														
PROJECT	GROUND UPGRADE TO MEET LEAGUE REQUIREMENTS																														
DATE	SPRING/SUMMER 2006																														
VALUE	RESSETT PARK COLLEGE ROAD CROSBY, LIVERPOOL. 123 345																														
DRAWING NUMBER	SS178A	SCALE	1:100@A3																												
<p>THIS DRAWING IS THE PROPERTY OF ARENA SEATING LTD. COPYRIGHT IS RESERVED BY THEM AND THE DRAWING IS REPRODUCED ON THE CONDITION THAT IT IS NOT TO BE REPRODUCED OR TRANSMITTED IN ANY FORM OR BY ANY MEANS, ELECTRONIC OR MECHANICAL, INCLUDING PHOTOCOPYING, RECORDING, OR BY ANY INFORMATION STORAGE AND RETRIEVAL SYSTEM, WITHOUT THE WRITTEN CONSENT IN WRITING OF ARENA SEATING LTD.</p>		<p>WEATHER DIMENSIONS ON THIS DRAWING SHALL HAVE PRECEDENCE OVER SCALED DIMENSIONS.</p>																													
<p>SEATING LINE 160mm</p> <p>IN THE ABSENCE OF SPECIFIC CLIENT LAYOUT CRITERIA WE HAVE BASED OUR DESIGN ON:-</p> <p>IN ACCORDANCE WITH THE LAYOUT CRITERIA INFORMATION PROVIDED BY OUR CLIENTS WE HAVE BASED OUR DESIGN ON:-</p>		<p>THE COLOUR OF SEATS USED MAY DIFFER FROM THAT SHOWN ON THIS DRAWING, UNLESS STATED OTHERWISE.</p>																													