


SPORTSGROUND

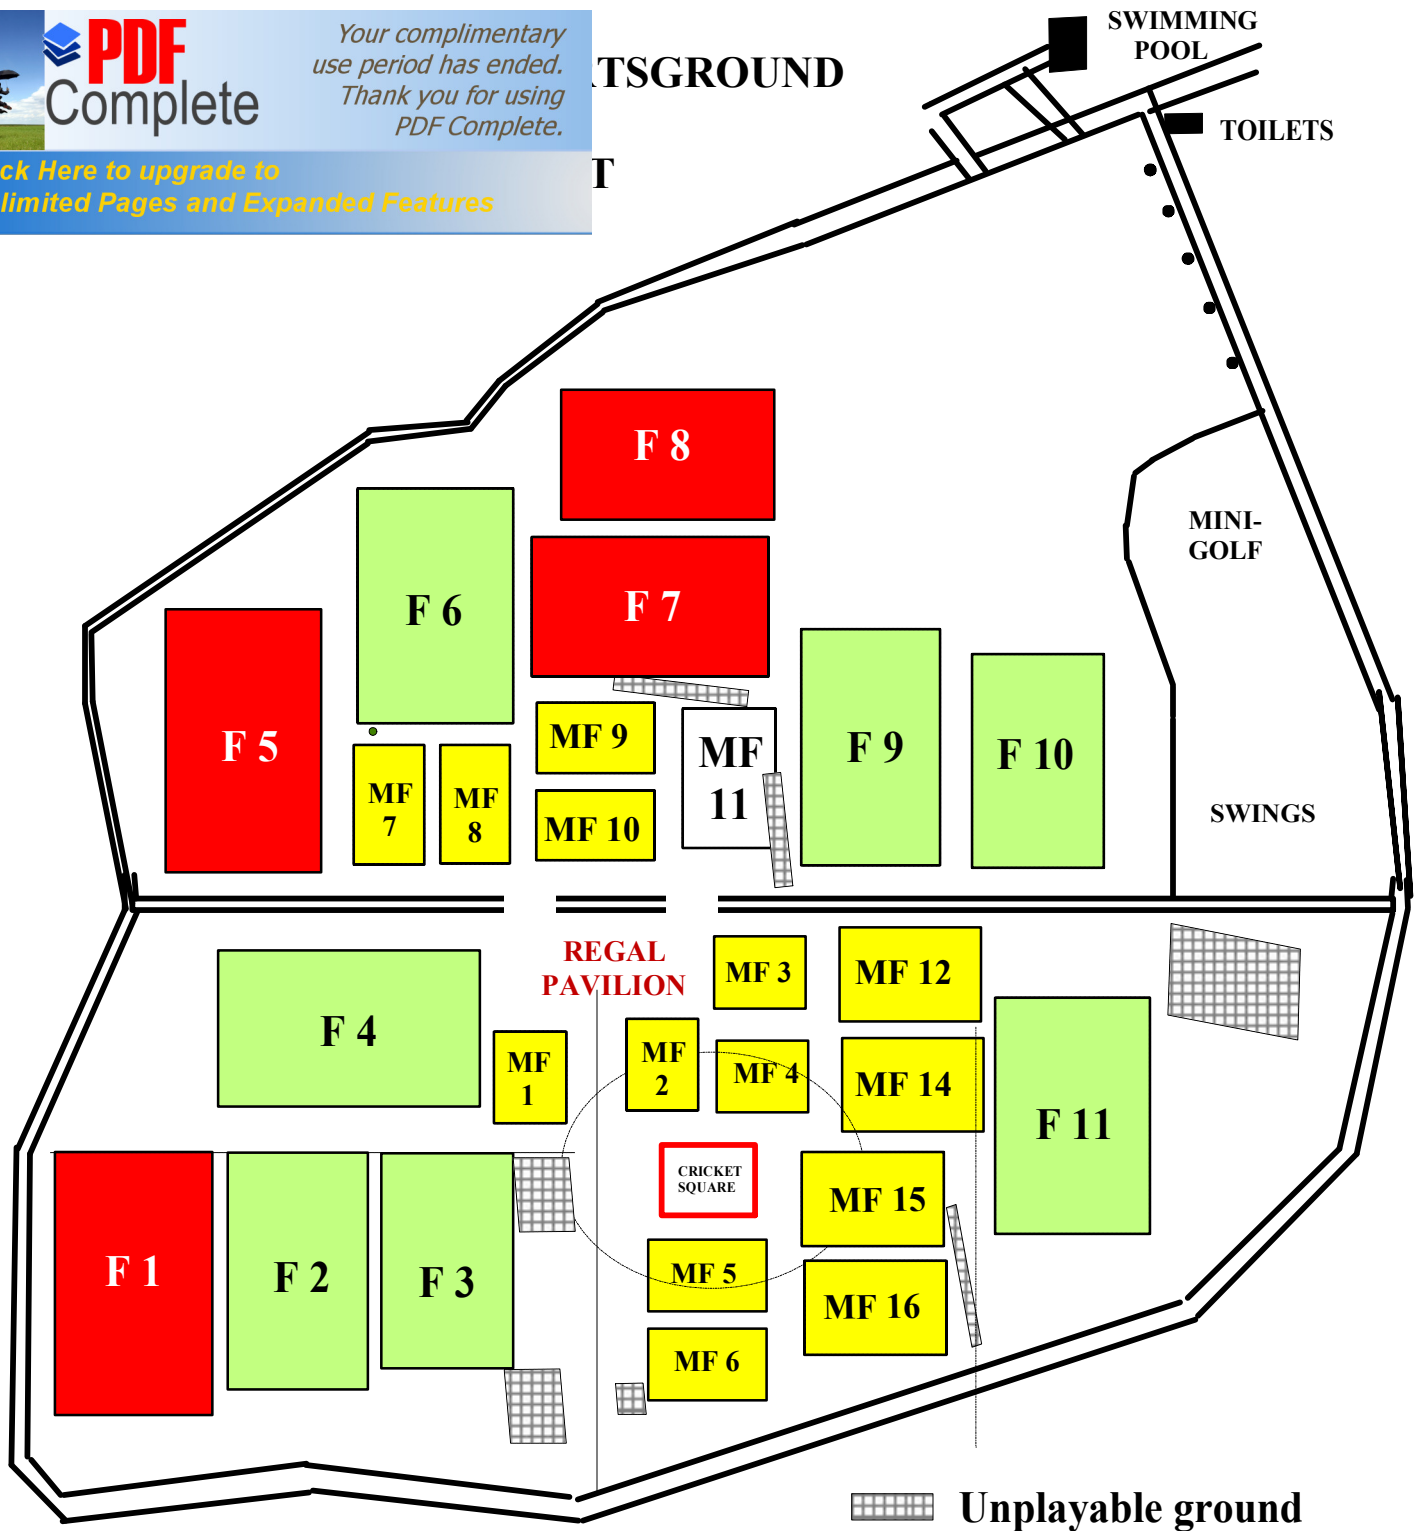

Pitch Sizing in metres

F 1	100 x 60	F 7	90 x 54	MF 1-4	36 x 28
F 2	90 x 54	F 8	82 x 50 (21' goals)	MF 5-10	46 x 28
F 3	82 x 50 (21' goals)	F 9	90 x 54	MF 11-16	54 x 36
F 4	100 x 60	F 10	82 x 50 (21' goals)		
F 5	100 x 60	F 11	90 x 60		
F 6	90 x 60				